


E. B  
19 JUN 1969

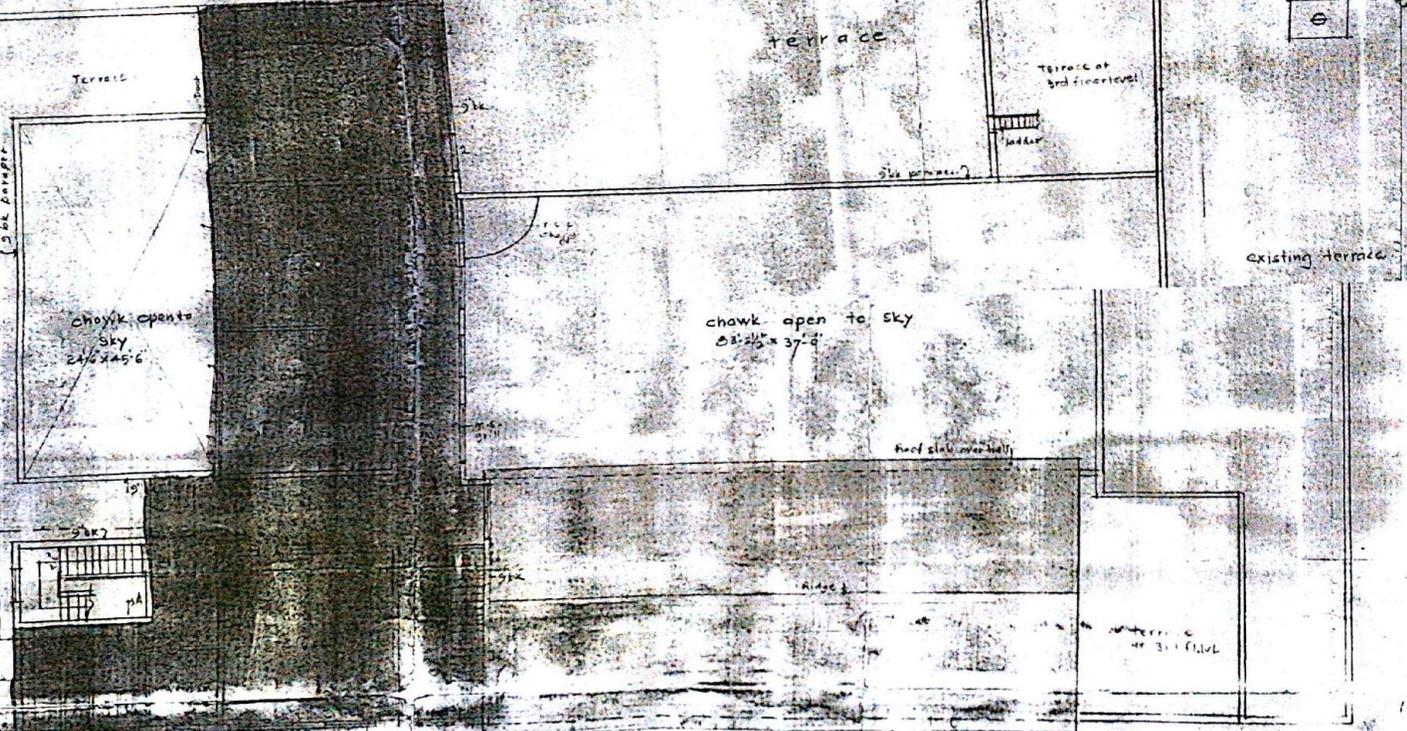

fourth floor plan

Portion Coloured light pink is sanctioned under EB/6456 dated 4-5-65  
n.c.  
Proposed work shown in dark pink.

Scale - 1/8" = 1 foot  
49300-2-6  
Date - 12.6.69  
Drawn by Medak

proposed additions & alterations to R.M. Bhat high school at parcel Borilboay for Gokhale Education Society

Architects  
B.E.A.O.E.  
M/s M.S. Bhandarkar & Co.  
architects, engineers  
1enth chambers 2nd fl  
Bombay